


【現況平面図(参考)】

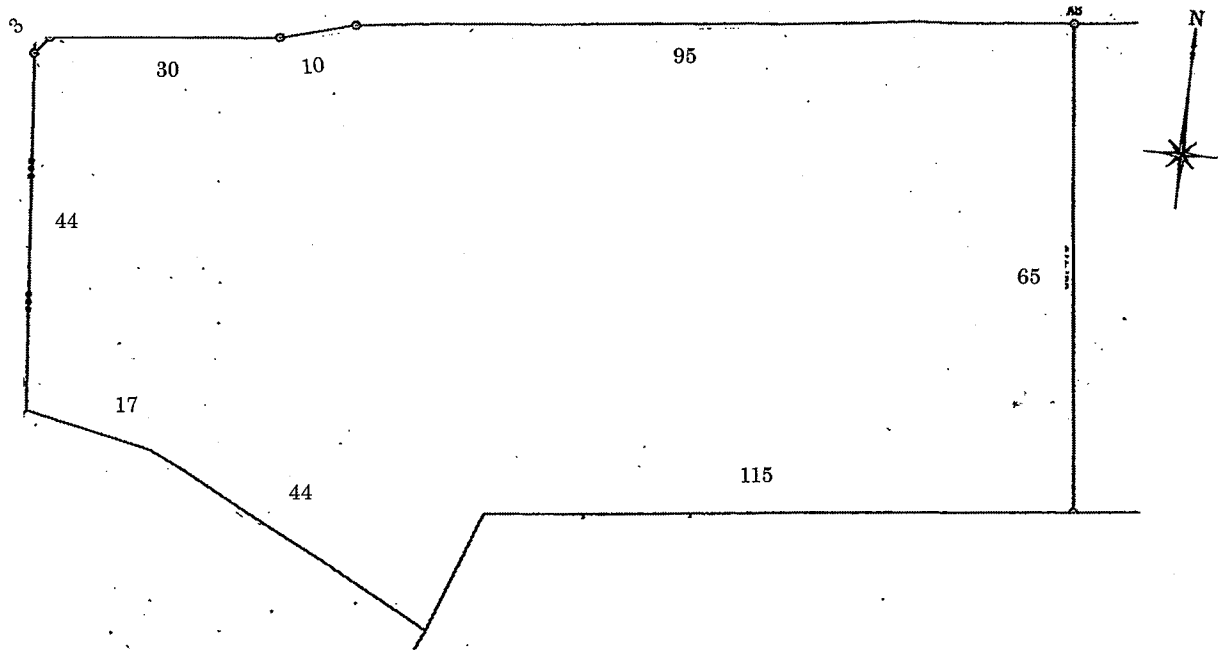

縮尺 1/1000